


Cycle Cente - West Elevation

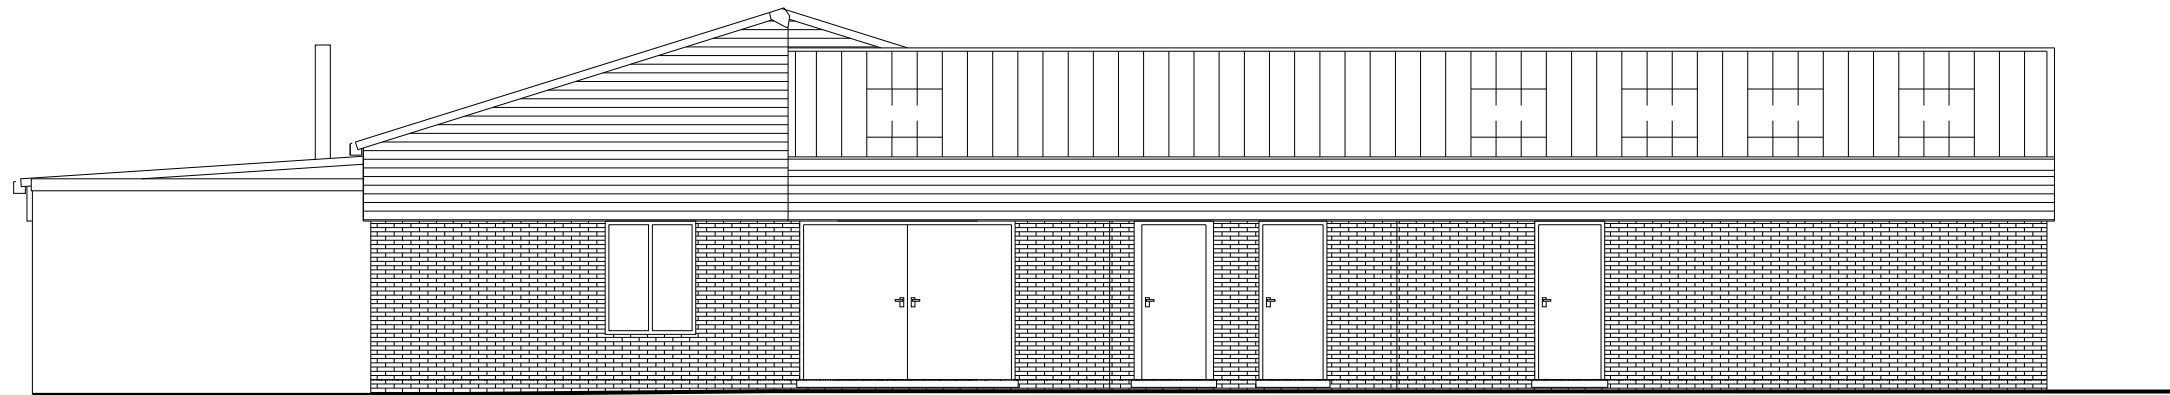

Cycle Cente - North Elevation

Wingwell 5 Top Street Wing Oakham Rutland LE15 8SE Tel & Fax 01572 737788

PROJECT Alice Holt Forest, Farnham

TITLE Cycle Cente - Elevations - Sheet 2 of 2

SCALE 1:100 (A3) DATE Dec 09 JOB DD092 DWG SK/14 REV

**dejardin**  
**design**