


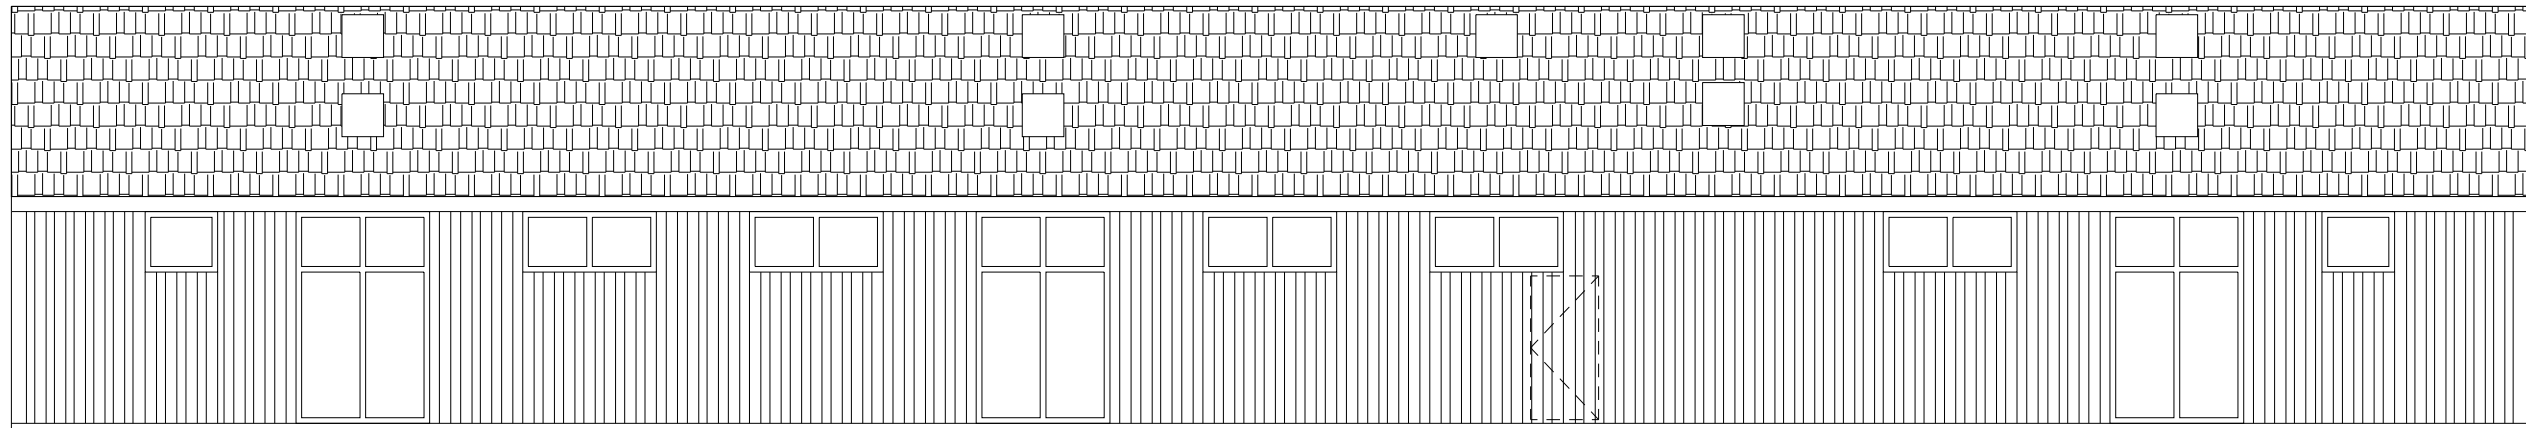

South Elevation



North Elevation

Wingwell 5 Top Street Wing Oakham Rutland LE15 8SE Tel & Fax 01572 737788

**dejardin  
design**

PROJECT Alice Holt Forest

TITLE Education Centre - Elevations - Sheet 1 of 2

SCALE 1:100 (A3) DATE Nov 09 JOB DD092 DWG SK/04 REV