


Note:  
 Site boundary based on OS digital map and information from the Forestry Commission

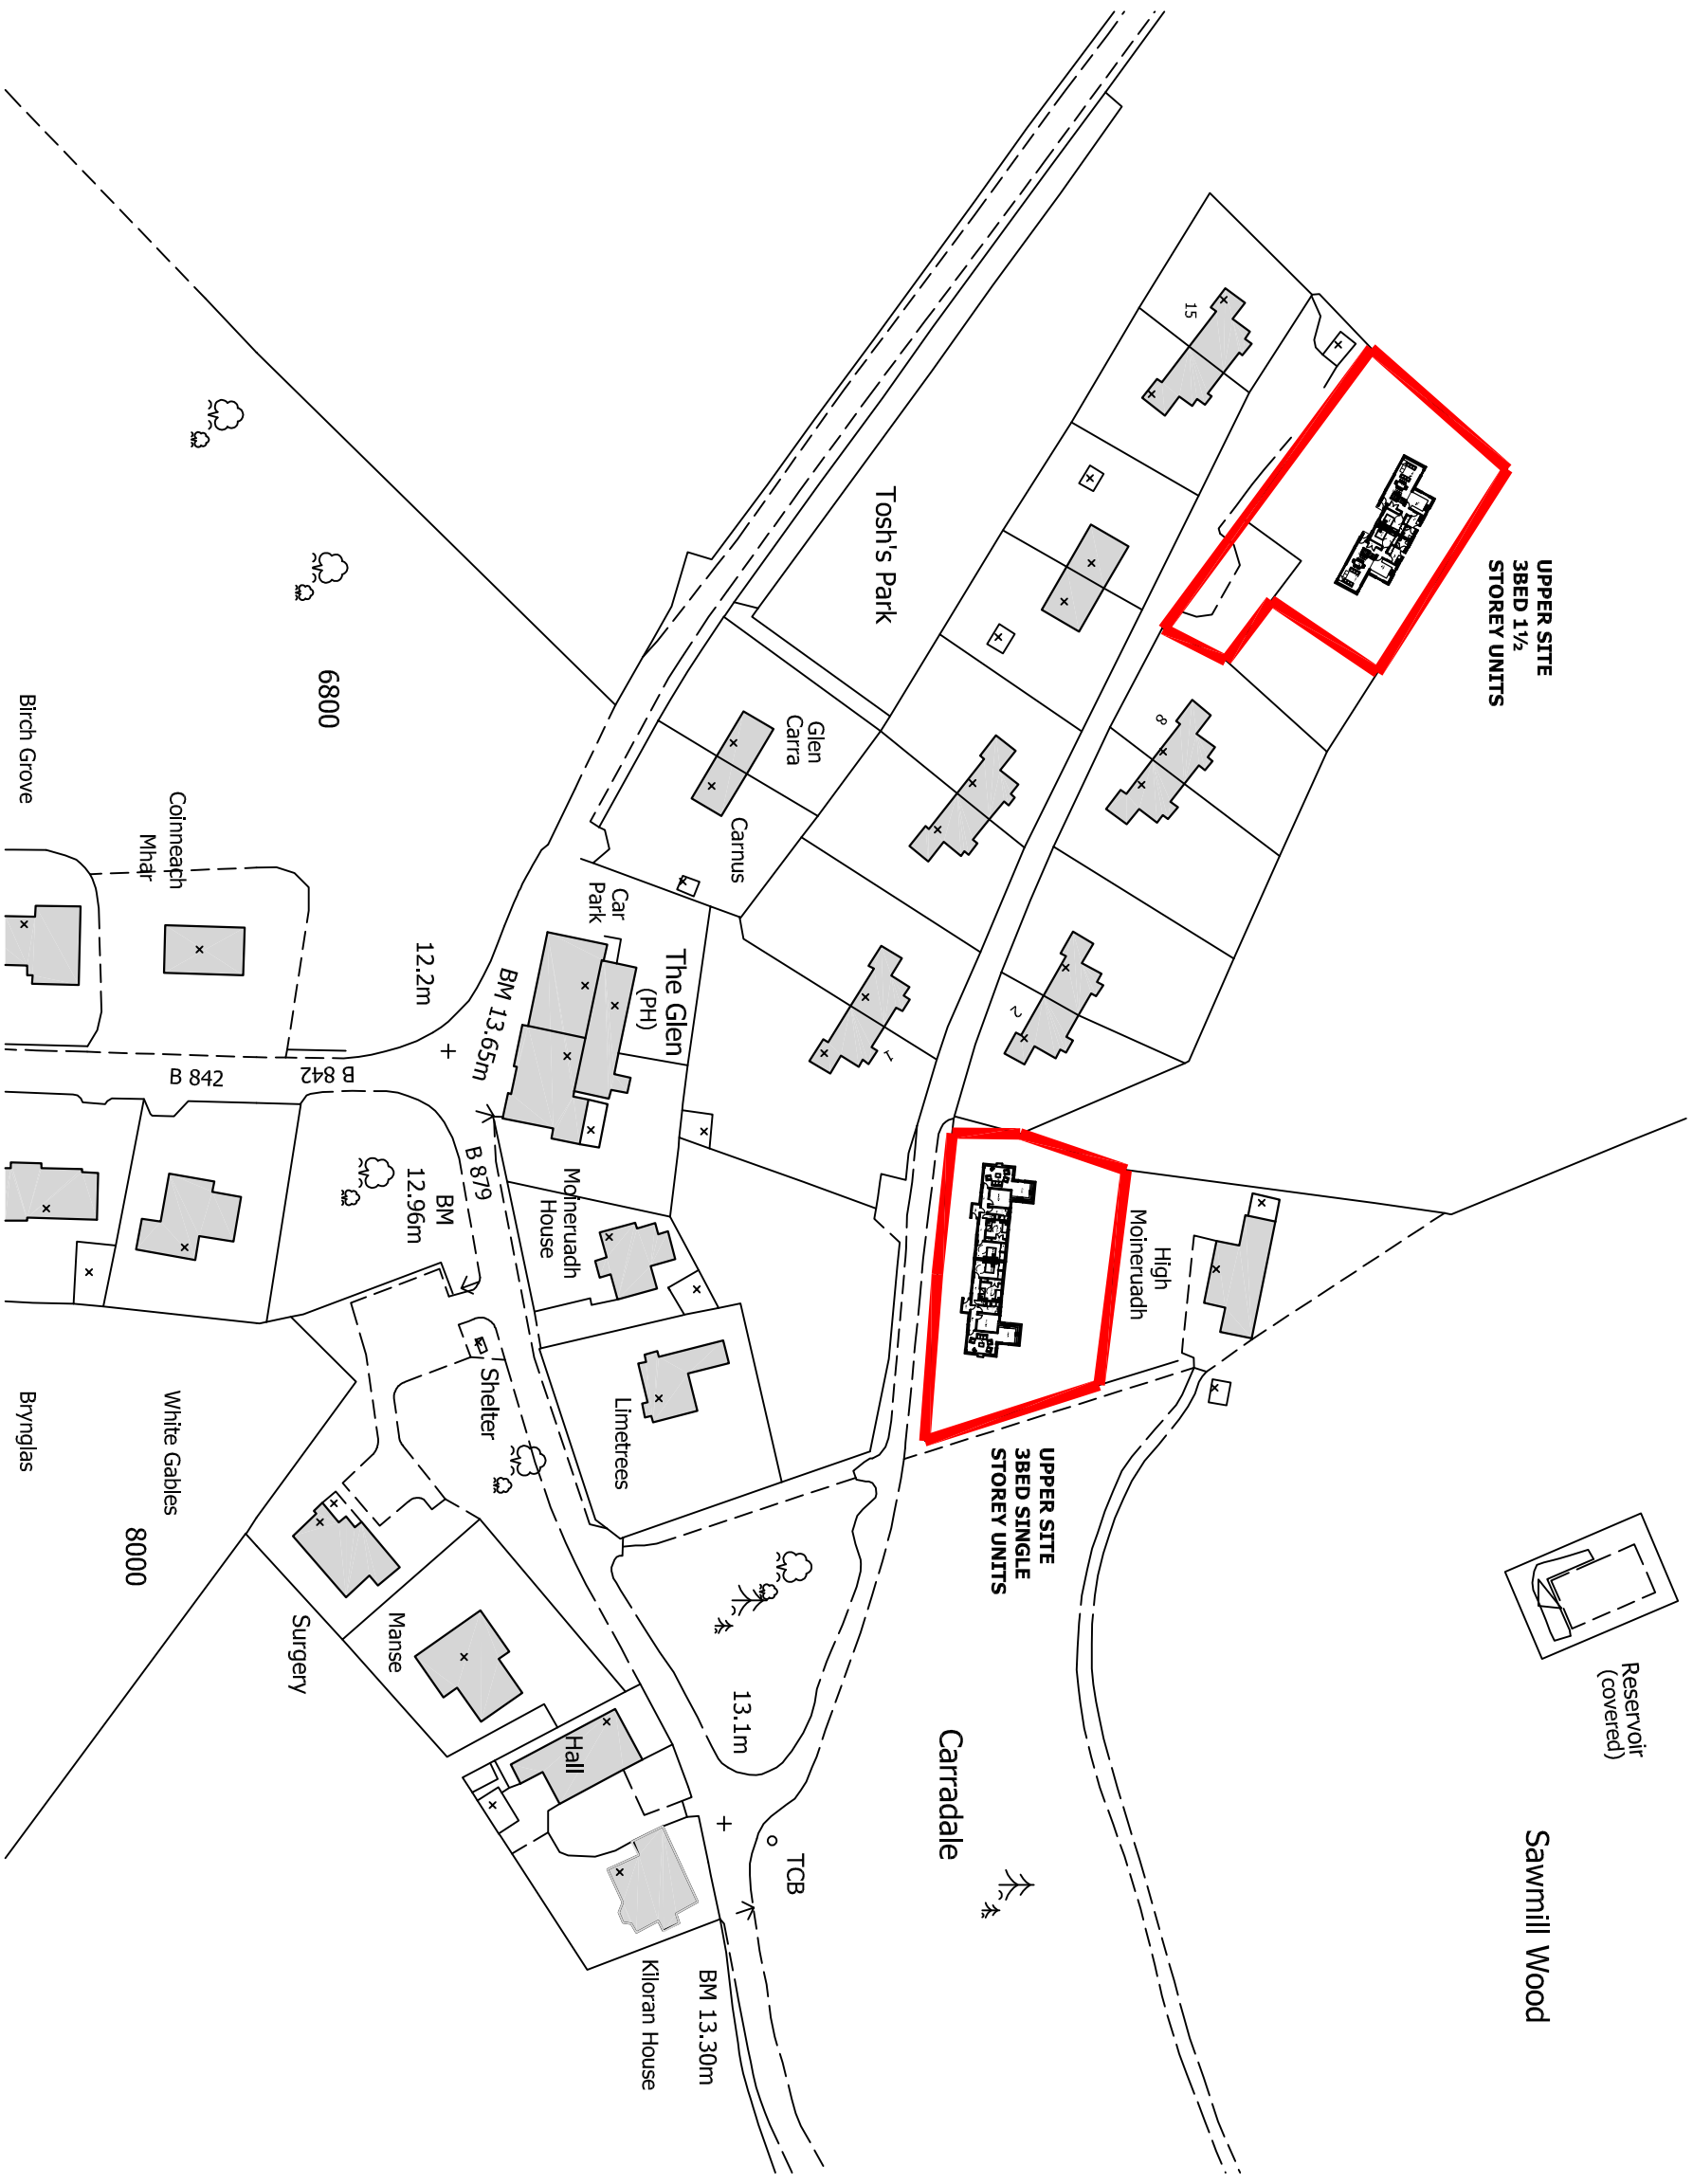

AMENDMENTS	DATE	JOB NO	DRG NO	PROJECT TITLE	CLIENT	DRAWING TITLE
		CP:97	L-01	Proposed Housing Development, Tosh's Park, Carradale	Fyne Homes Ltd	Site/location plan
		SCALE 1:1250	DATE 01/07			

**CP** architects  
 Chartered Architects and Planning Supervisors  
 110 George street, Oban, Argyll, PA34 5NT  
 T. 01631 563 177 f. 01631 563 234  
 e-mail: mail@cparchitects.net website: www.cparchitects.net