





West facing

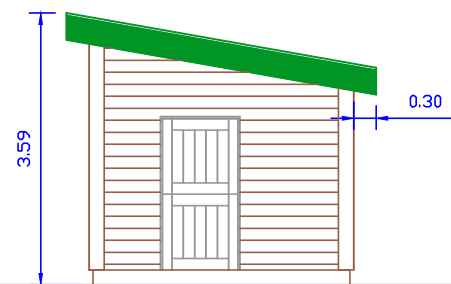


Facing lake  
(South)

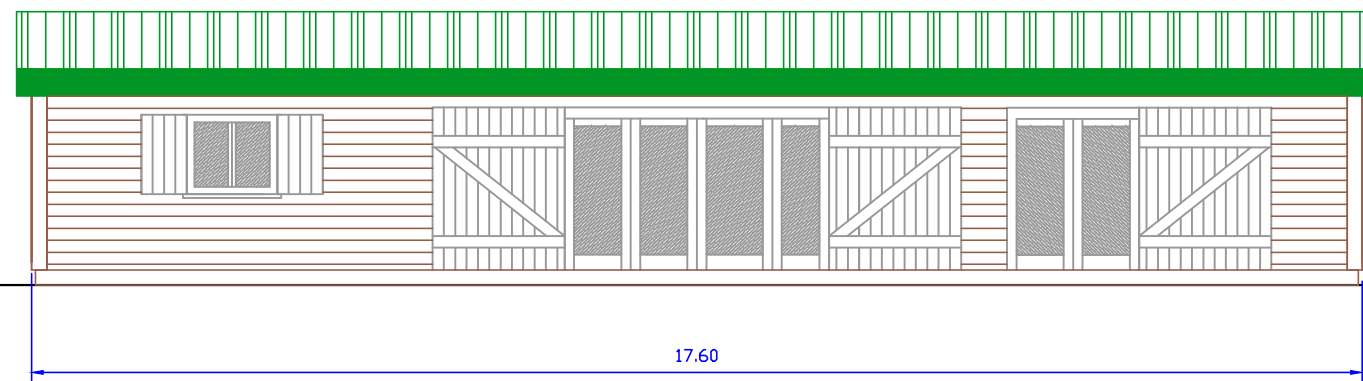


Floor supported on pad foundations, insulated between joists

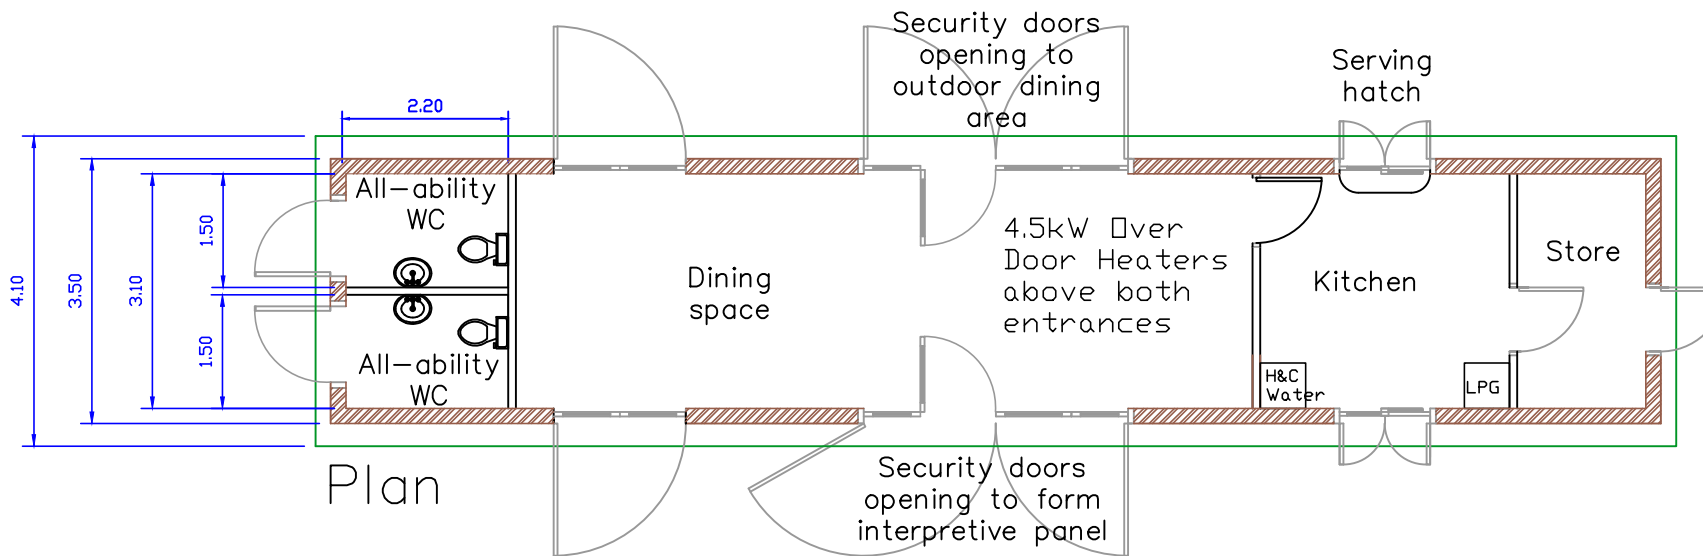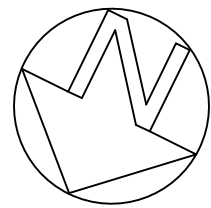


100mm thick Composite Panel Roof at 10 deg pitch

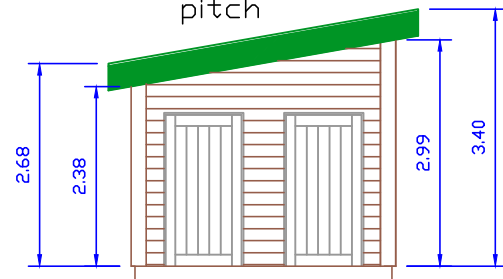

Facing car park  
(North)

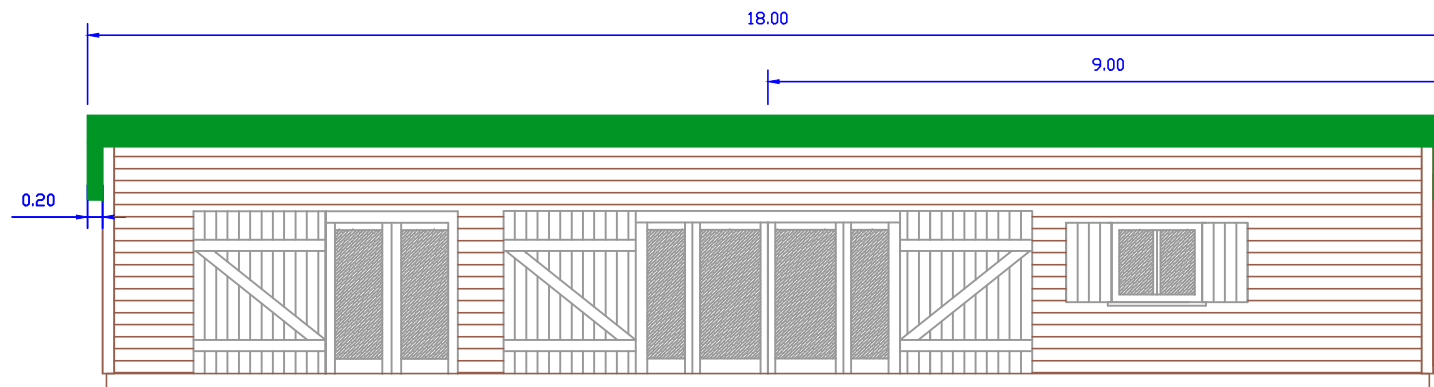

East facing

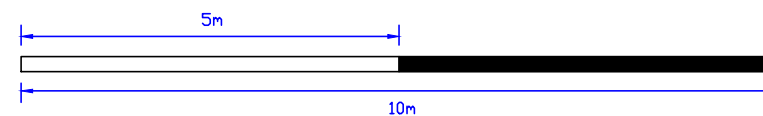

Date Changes Initials

Draft

Forestry Commission  
England



Forest Enterprise,  
c/o Santon Downham, Suffolk, IP27 0TJ  
Tel. 01842 816021 Fax. 01842 811309  
chris.charlton@forestry.gsi.gov.uk

Jeskyns Building Options  
Phase 1

Job No: 18 Oct 2012

Scale: 1:100@A3

Revision: v.1