


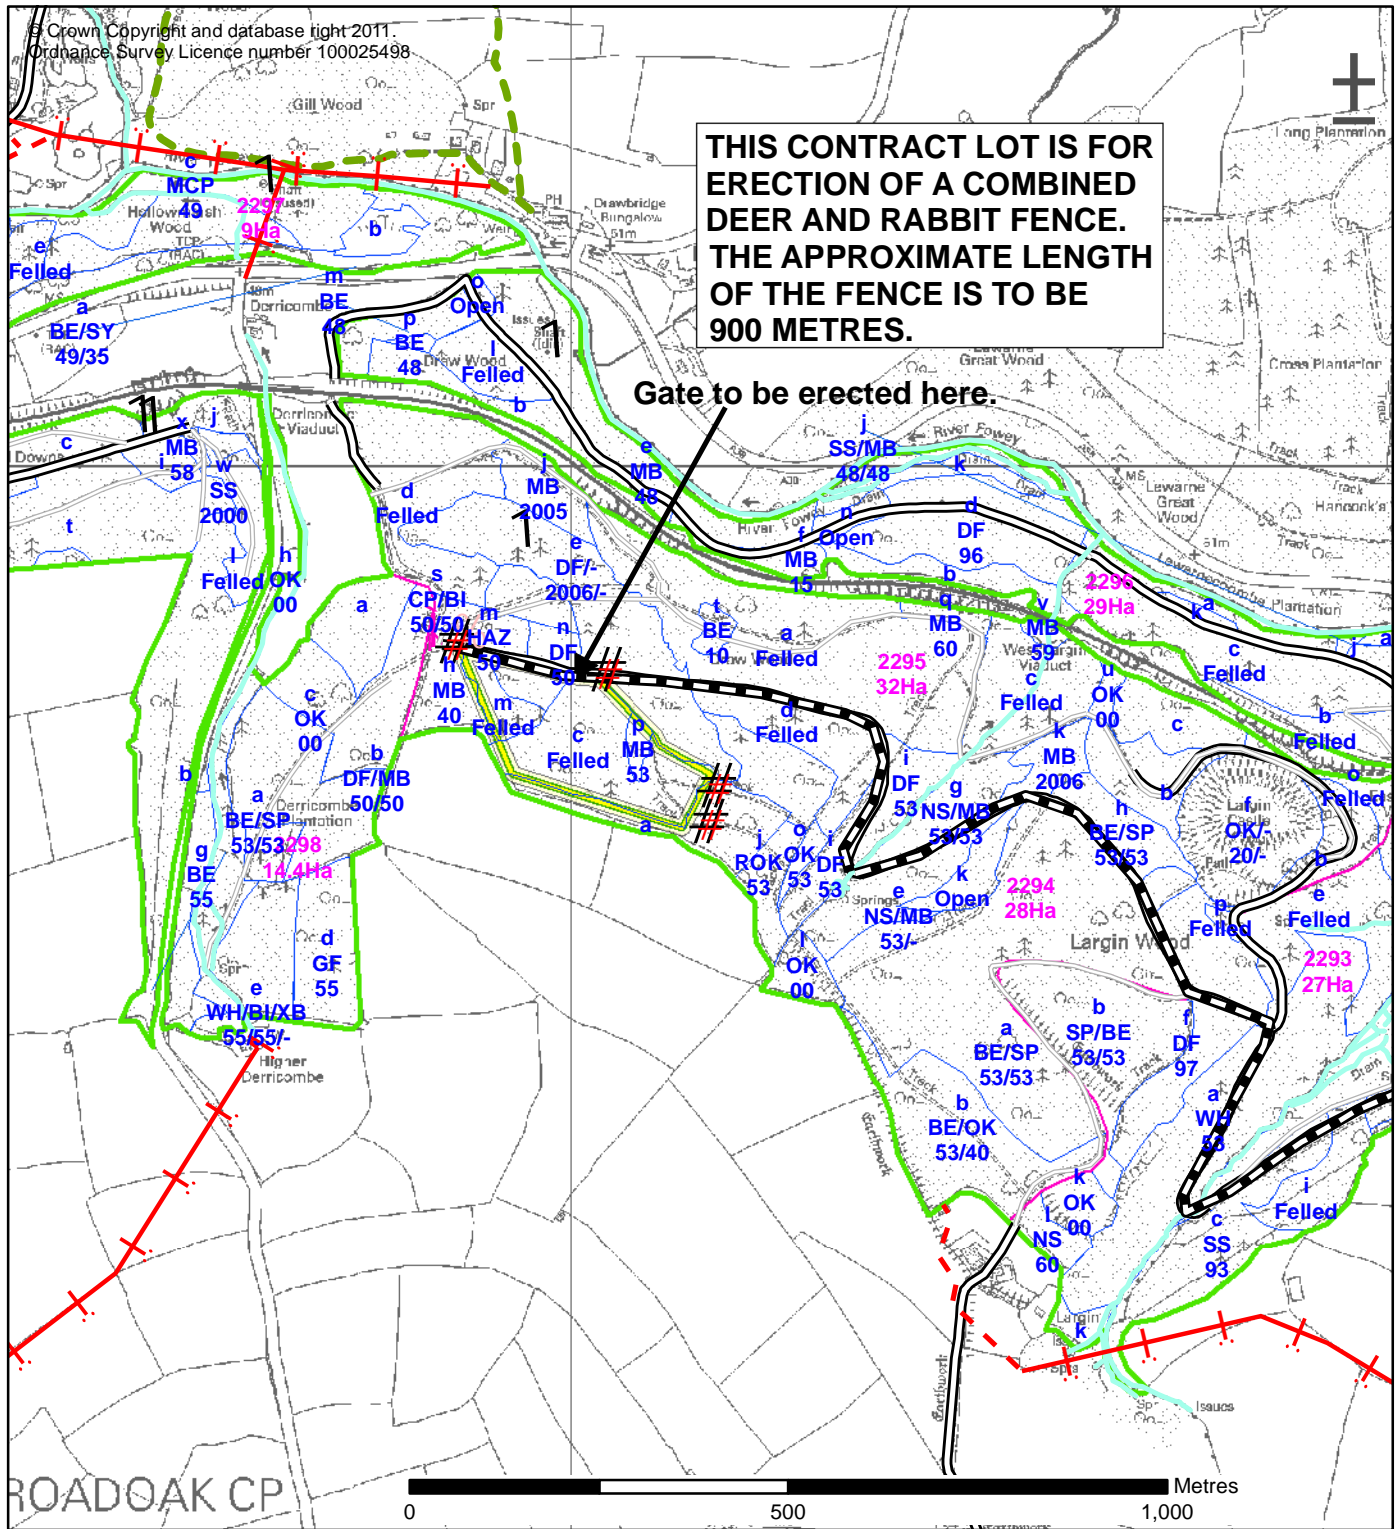

**THIS CONTRACT LOT IS FOR
 ERECTION OF A COMBINED
 DEER AND RABBIT FENCE.
 THE APPROXIMATE LENGTH
 OF THE FENCE IS TO BE
 900 METRES.**

Gate to be erected here.



Operations Map

Forest District: PENINSULA
 Forest Name: Clinnicks, Largin, Boconnocs, Home wood
 Contract Name: Largin
 Contract No: Lot 22 Cornwall
 Map No -
 Prepared By -
 Contact No:
 Date Prepared -

- | | | | |
|--|-----------------------|-------------|---------------------------|
| | FC Road | | FC Warning/Diversion Sign |
| | FC Ride | Text | Labels |
| | Watercourse | Text | Compartment Labels |
| | Public Right of Way | | Locator Lines |
| | Powerline UG | | Management Area |
| | Powerline OH | | Compartments |
| | Access Route | | Sub-Compartments |
| | Oil/Urea Storage Area | | Contract Line |
| | Mine shaft | | Contract Buffer |
| | Machine Storage Area | | |



A4 Scale:
 1:10,000