


SOUTH ELEVATION

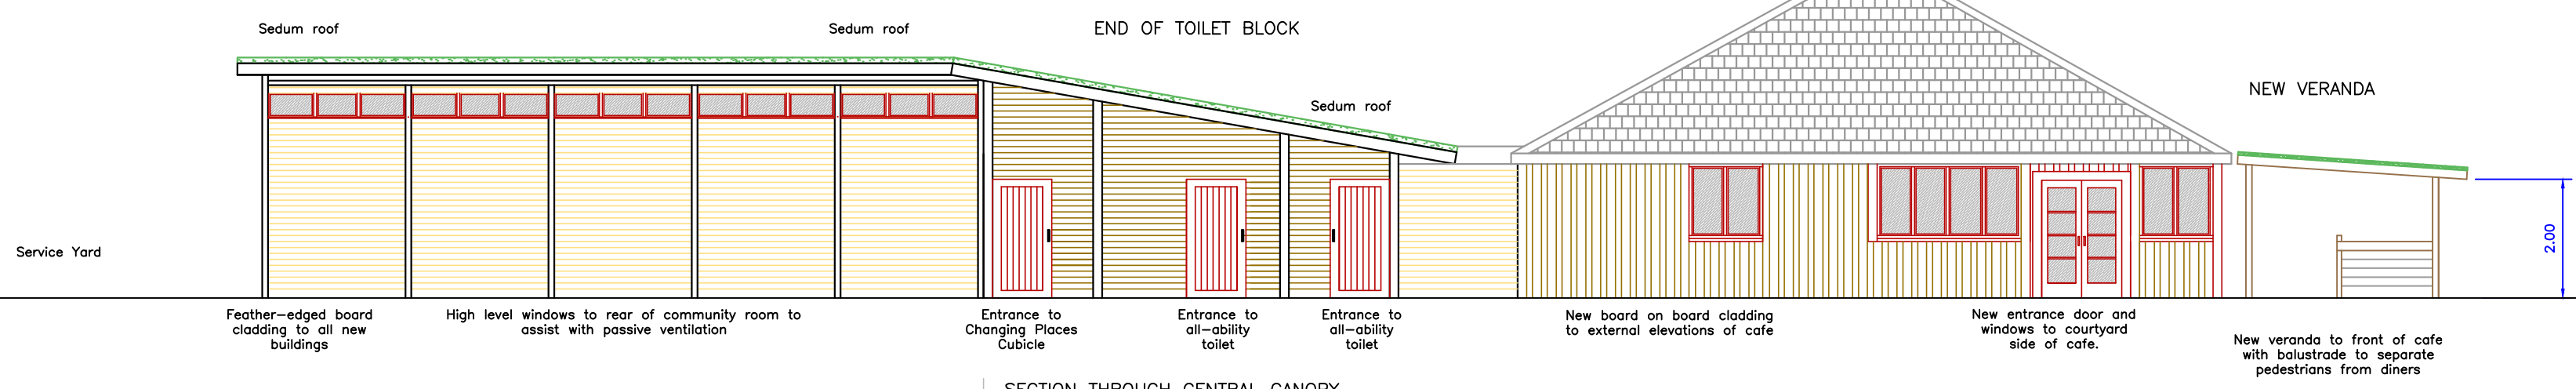


REAR OF COMMUNITY ROOM




SECTION THROUGH CENTRAL CANOPY (CYCLE BUILDING NOT SHOWN)

NORTH ELEVATION

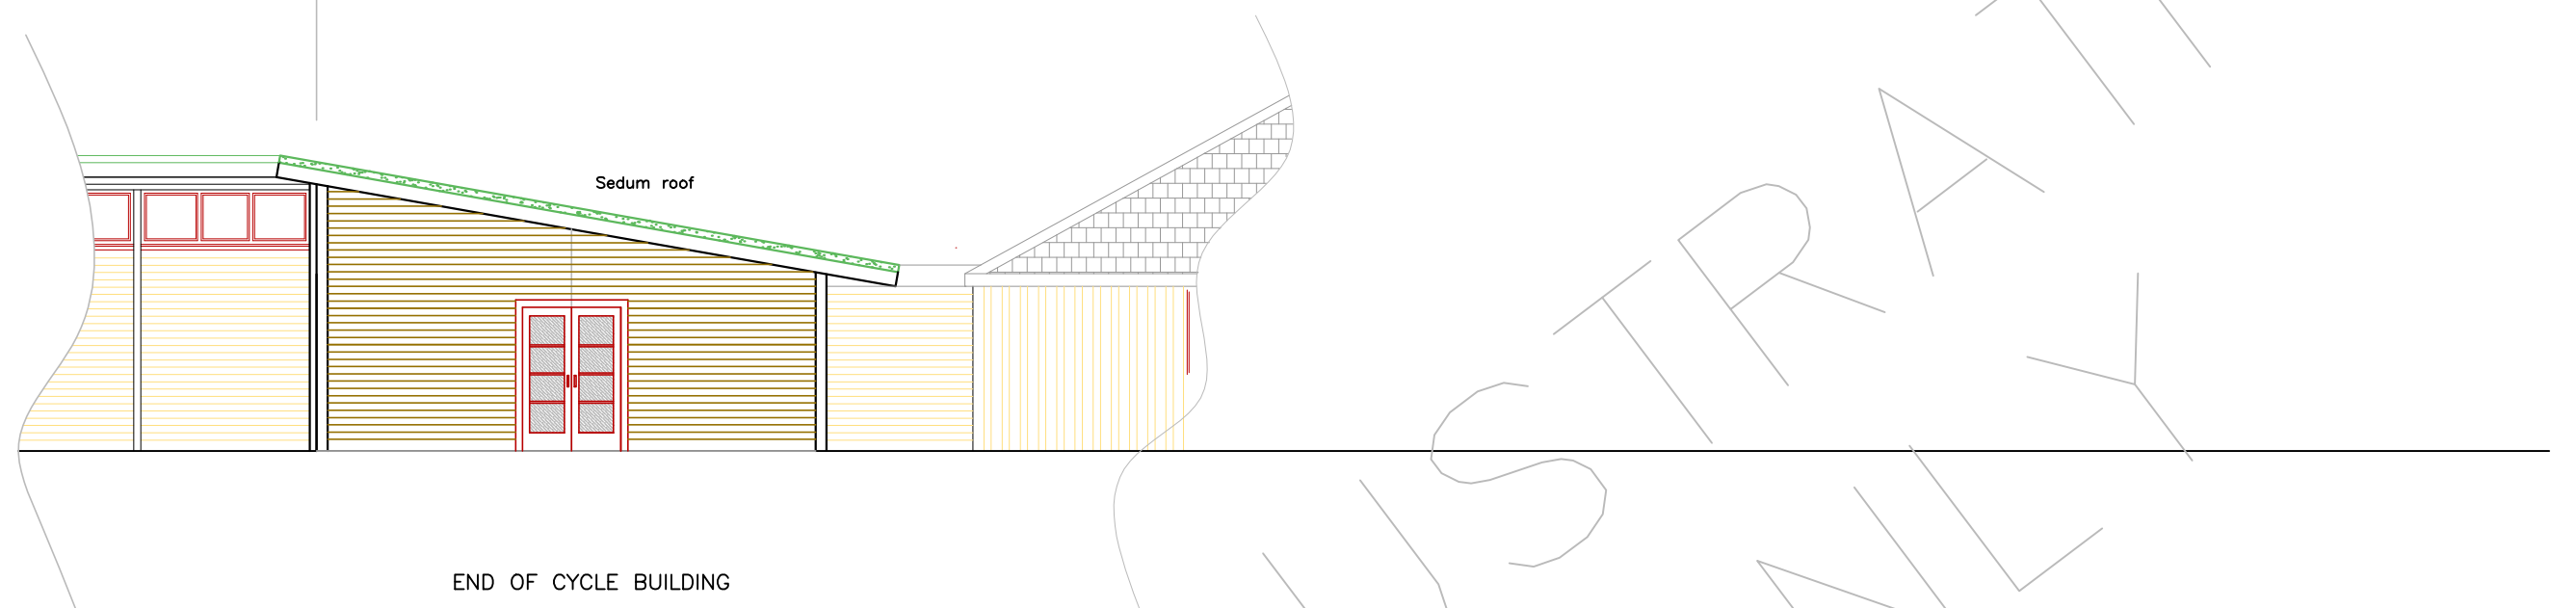


EAST ELEVATION

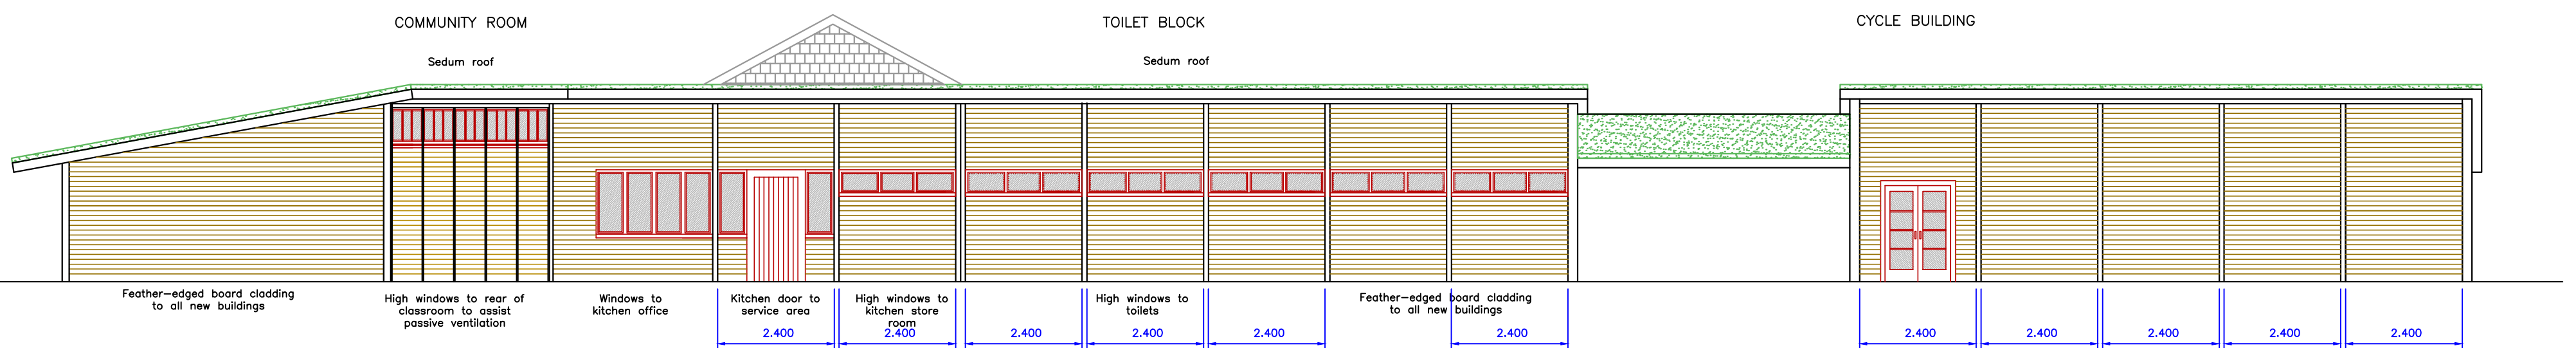

CYCLE BUILDING

TOILET BLOCK

COMMUNITY ROOM

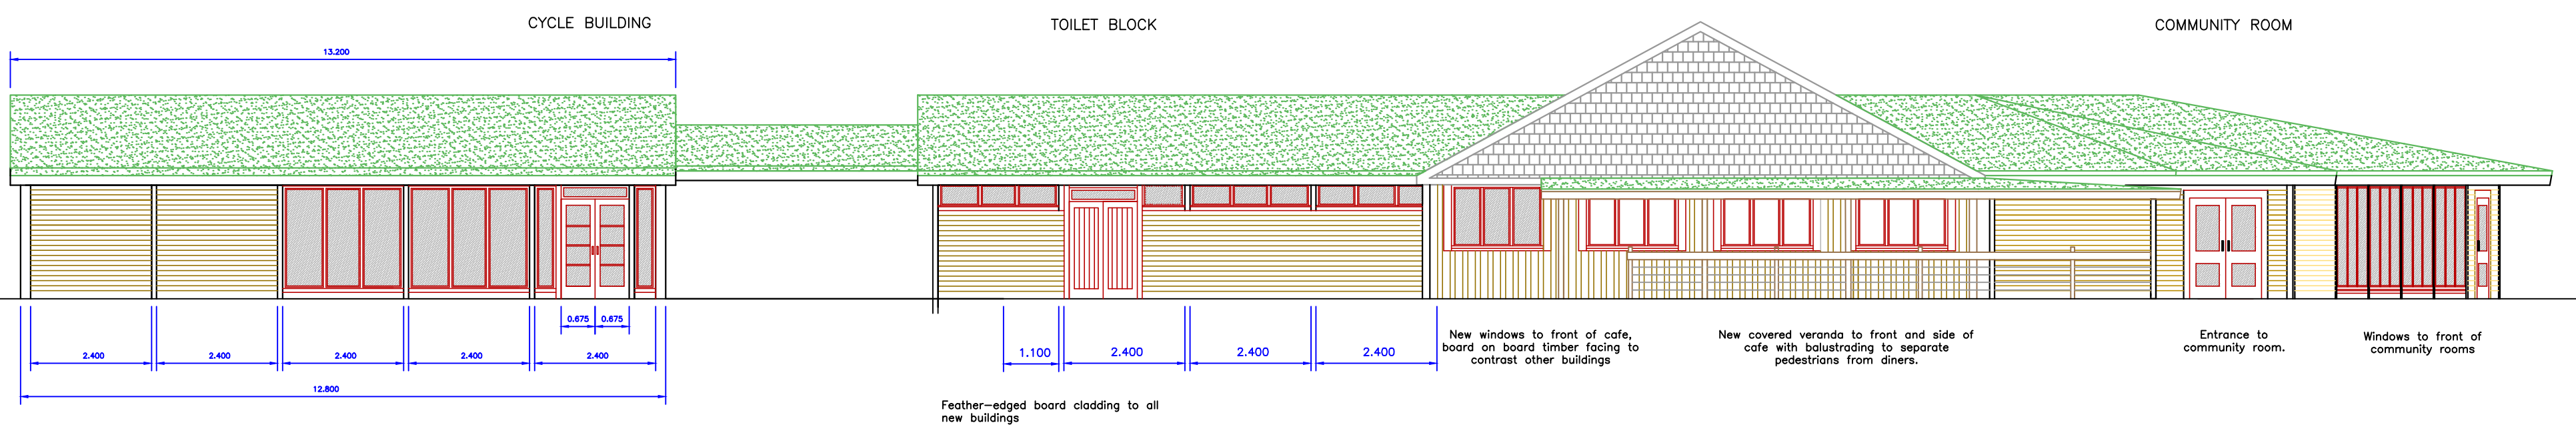

WEST ELEVATION

WENDOVER WOODS
 BUILDING IMPROVEMENTS
 SKETCH CONCEPTS
 A.R.W. JULY 2009 1:100@A1