


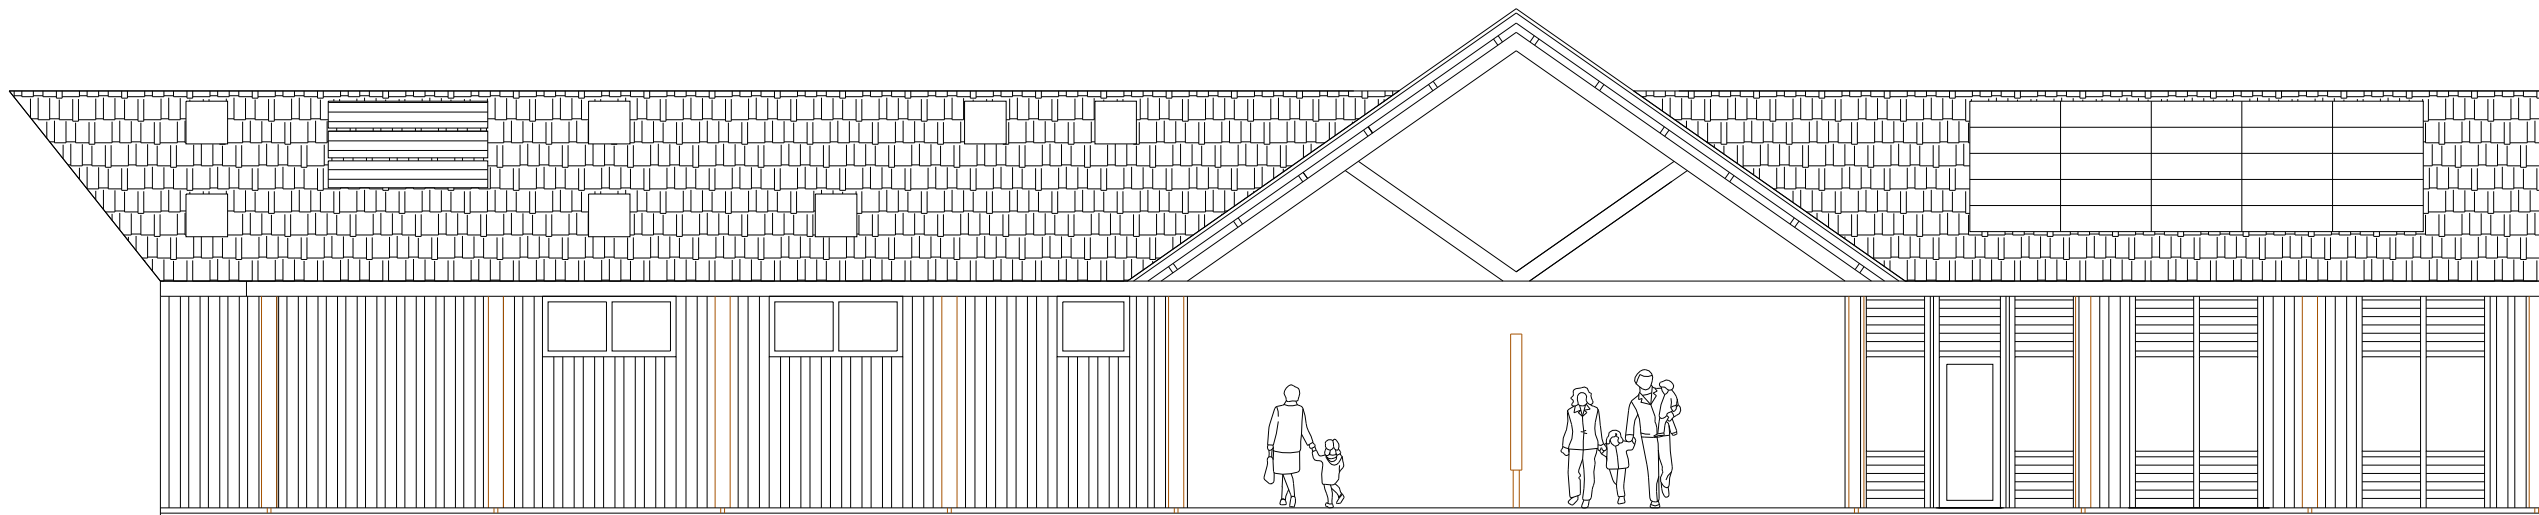

Elevation A



Elevation B



Elevation C

Wingwell 5 Top Street Wing Oakham Rutland LE15 8SE Tel & Fax 01572 737788

PROJECT Alice Holt Forest

TITLE Visitor Centre - Elevation - Sheet 1 of 3

SCALE 1:100 (A3) DATE Nov 09 JOB DD092 DWG SK/06 REV

dejardin
design