



Elevation D

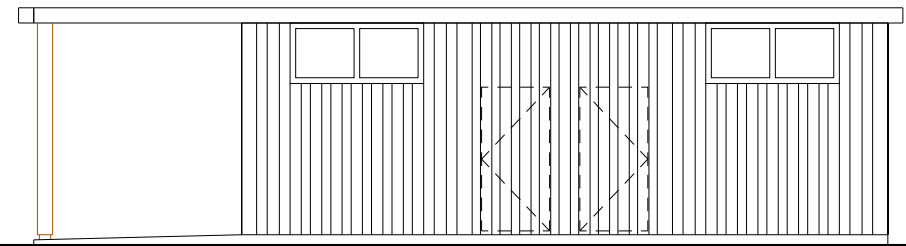

Elevation H

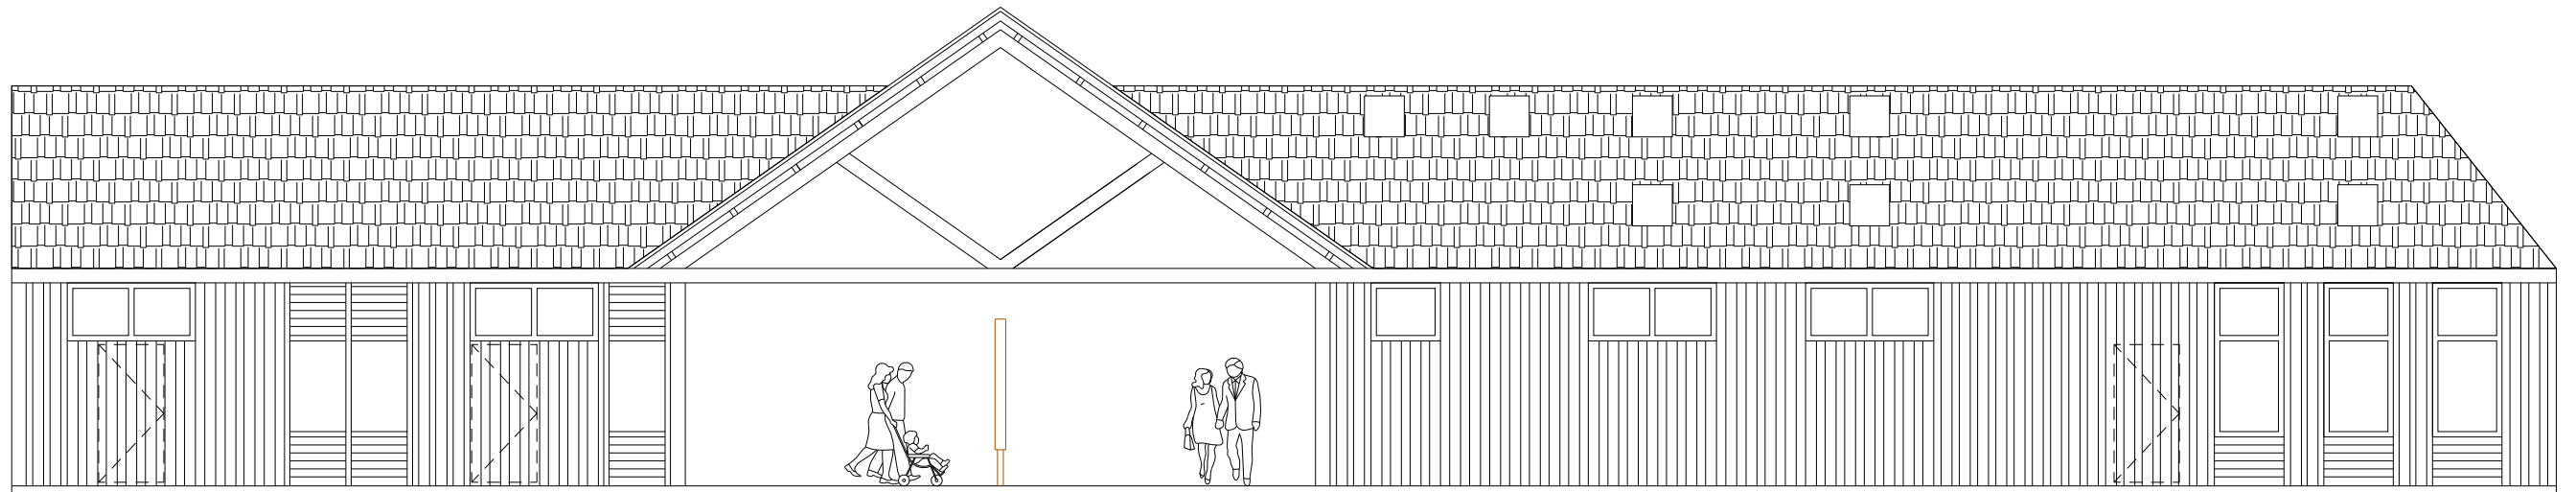

Elevation E

Wingwell 5 Top Street Wing Oakham Rutland LE15 8SE Tel & Fax 01572 737788

**dejardin
design**

PROJECT Alice Holt Forest

TITLE Visitor Centre - Elevation - Sheet 2 of 3

SCALE 1:100 (A3) DATE Nov 09 JOB DD092 DWG SK/07 REV