


CAMUS TORSA, SALEN

SITE PLAN

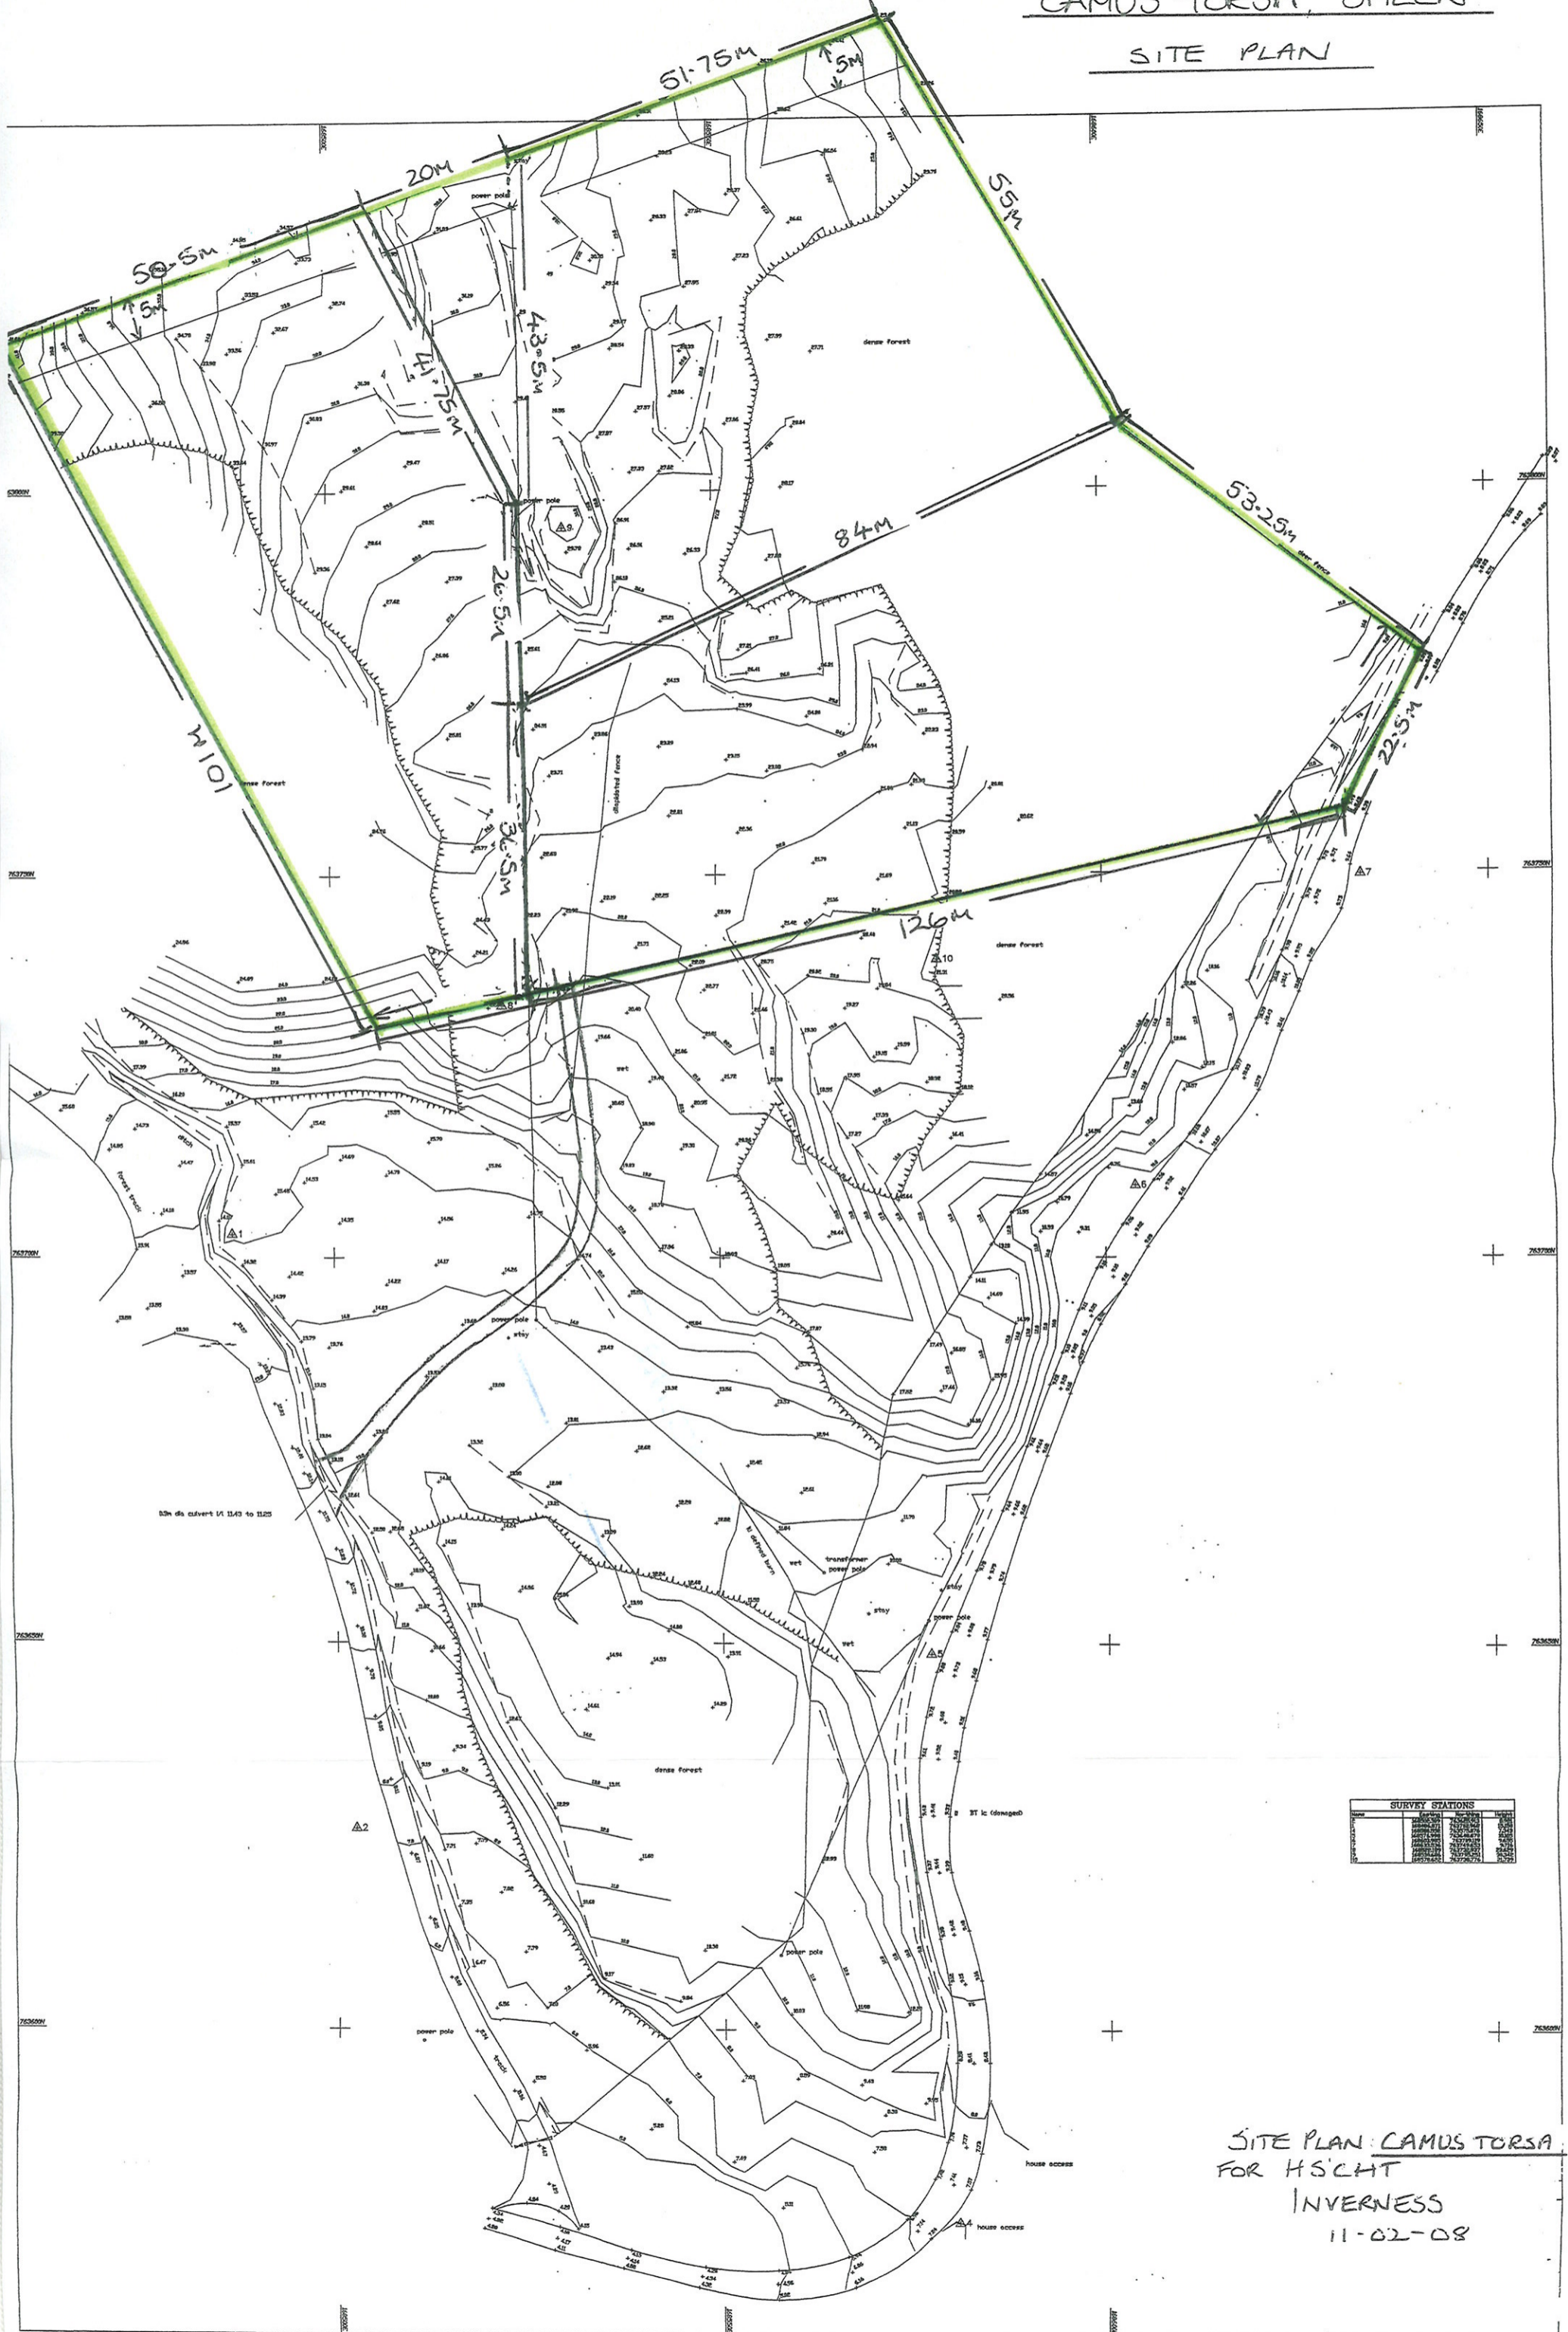

SITE PLAN: CAMUS TORSA  
FOR HS'CHT  
INVERNESS  
11-02-08