


EAST ELEVATION

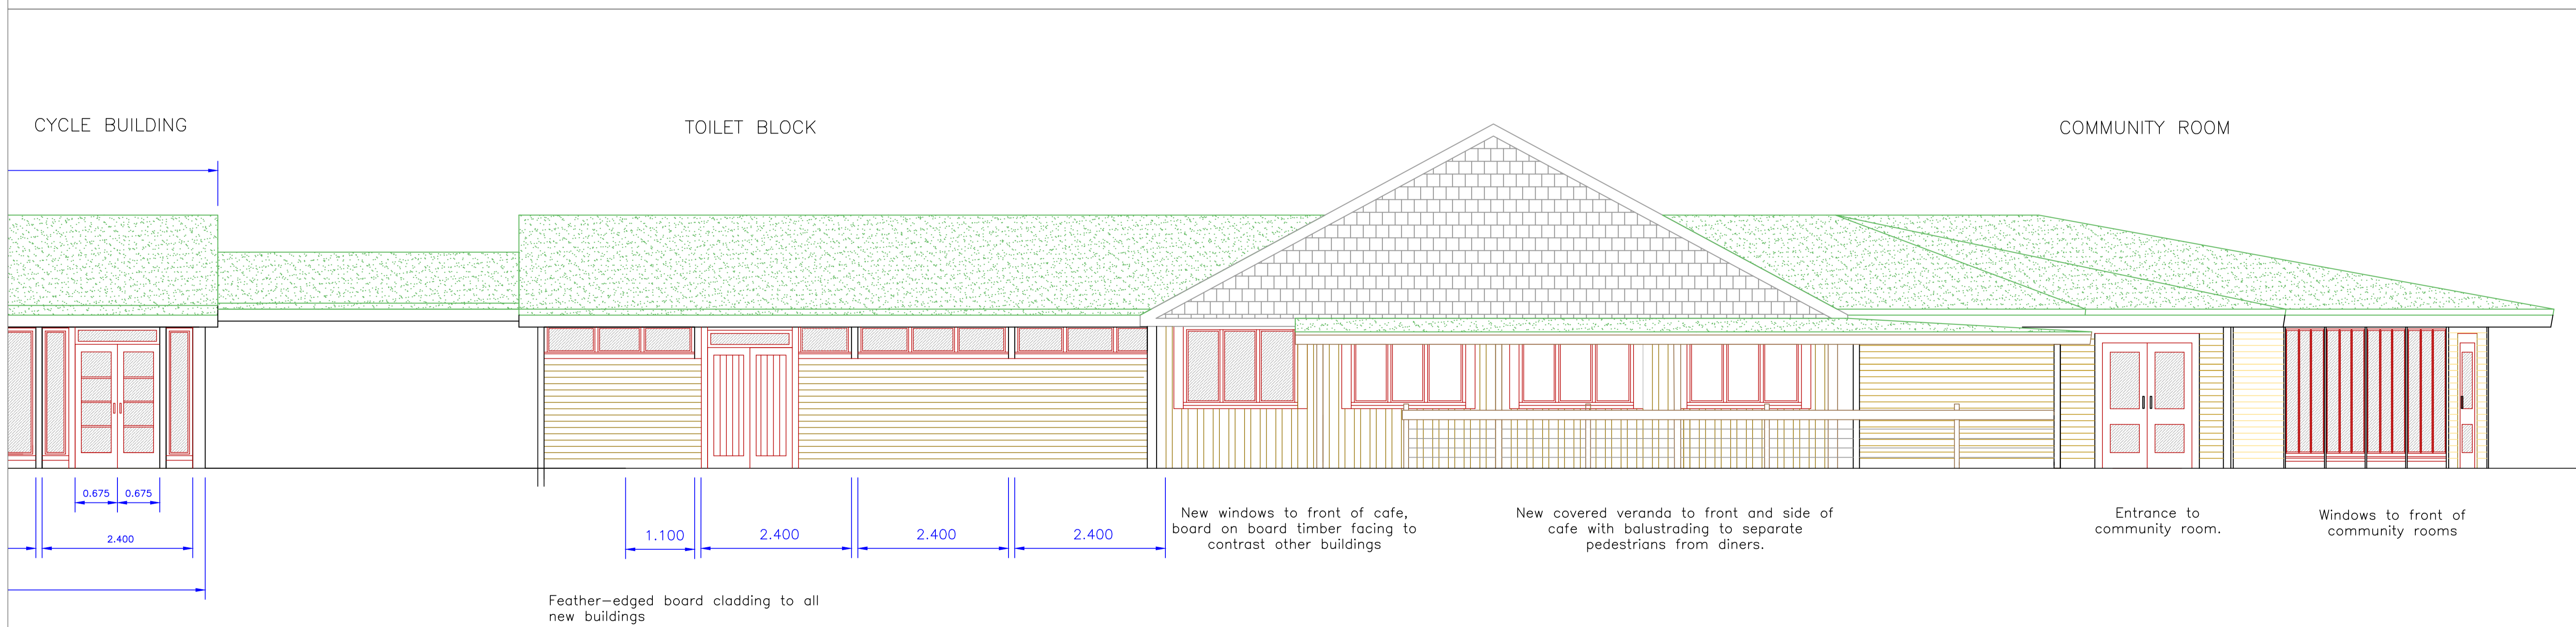

WEST ELEVATION

WENDOVER WOODS  
 BUILDING IMPROVEMENTS  
 SKETCH CONCEPTS  
 A.R.W. MARCH 2009 1:50@A1